


**1** SITE PLAN SCHEMATIC  
SCALE: 1" = 40'-0"




**2** SCHEMATIC FLOOR PLAN  
SCALE: 1/8" = 1'-0"



SQUARE FOOT SUMMARY	
GROUND FLOOR	10,005 S.F.
SECOND FLOOR	6,240 S.F.
<b>TOTAL S.F.</b>	<b>16,245 S.F.</b>

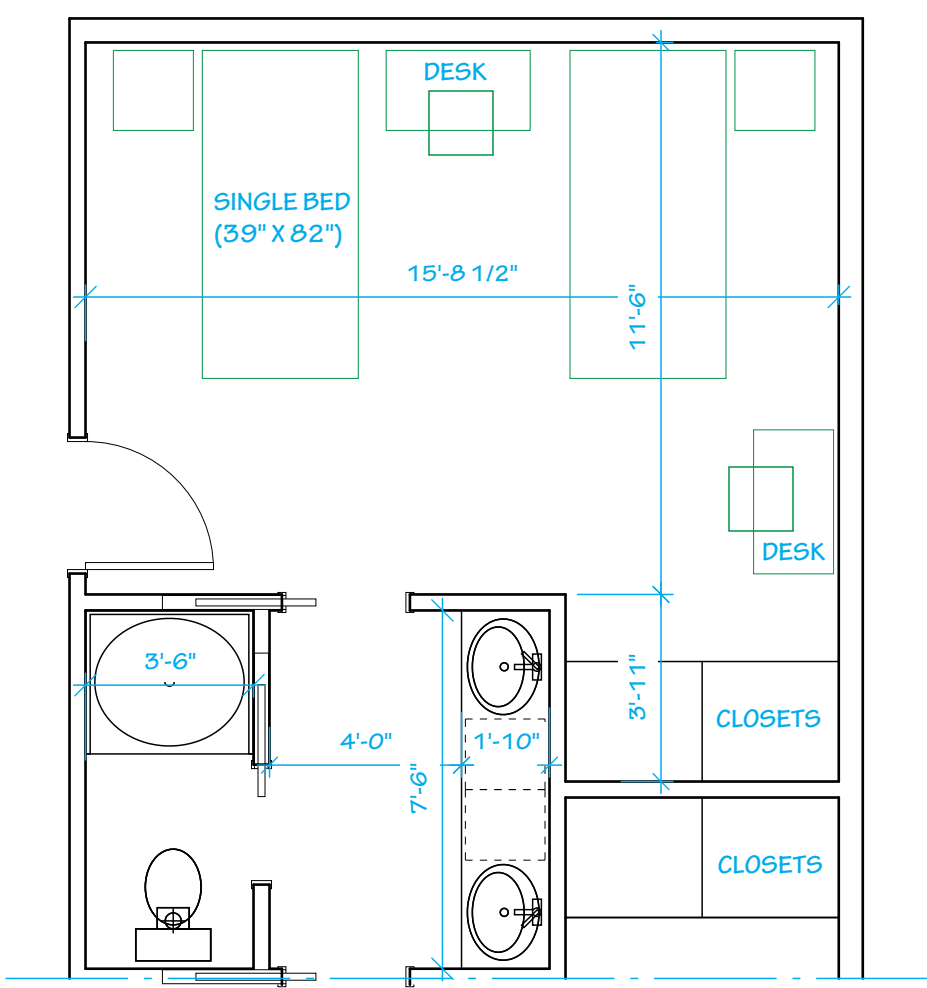

**3** ENLARGED BED/BATH PLAN  
SCALE: 1/4" = 1'-0"

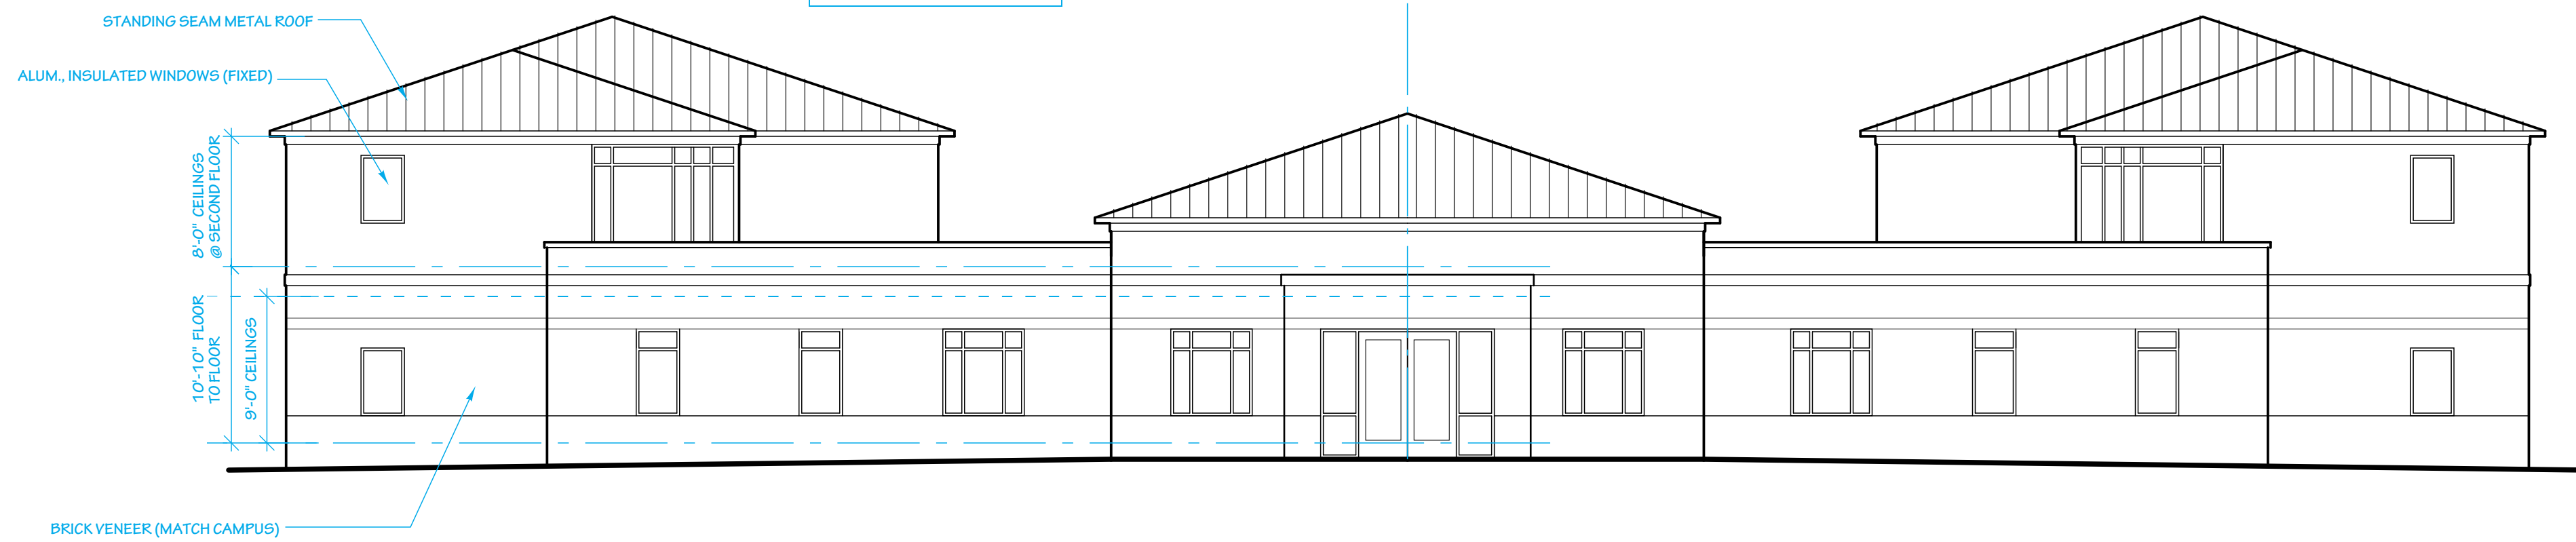

**4** SCHEMATIC ELEVATION  
SCALE: 1/8" = 1'-0"

Issue Date: December 5, 2013  
Revisions:  
Project Name: Black River Technical College  
LETA BARRACKS  
Sheet Contents: Schematic Plans & Elevation

Sheet No:  
**A-1.1**

**RA** RUBY ARCHITECTS, INC.  
300 Spring Building #715  
Little Rock, AR 72201  
(501) 374-7829 (voice & fax)  
www.rubyarchitects.com